




SECTION B-B
N.T.S. - REAR VIEW
(EXISTING GRADING WITHOUT POOL)

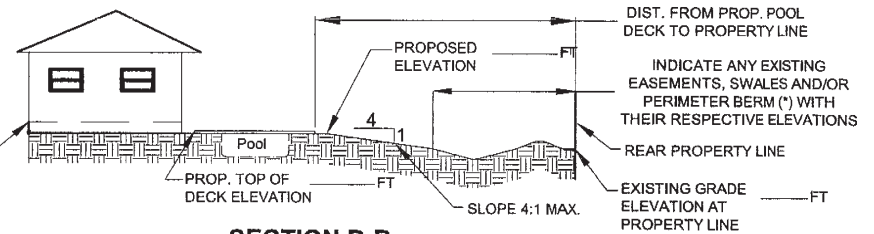

SECTION B-B
N.T.S. - REAR VIEW
(EXISTING GRADING WITH POOL)

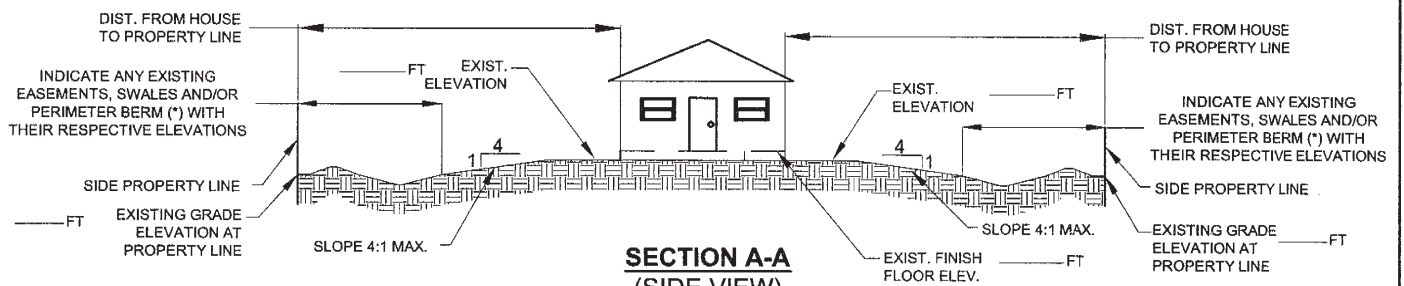


SECTION A-A
(SIDE VIEW)
EXISTING GRADING WITHOUT POOL

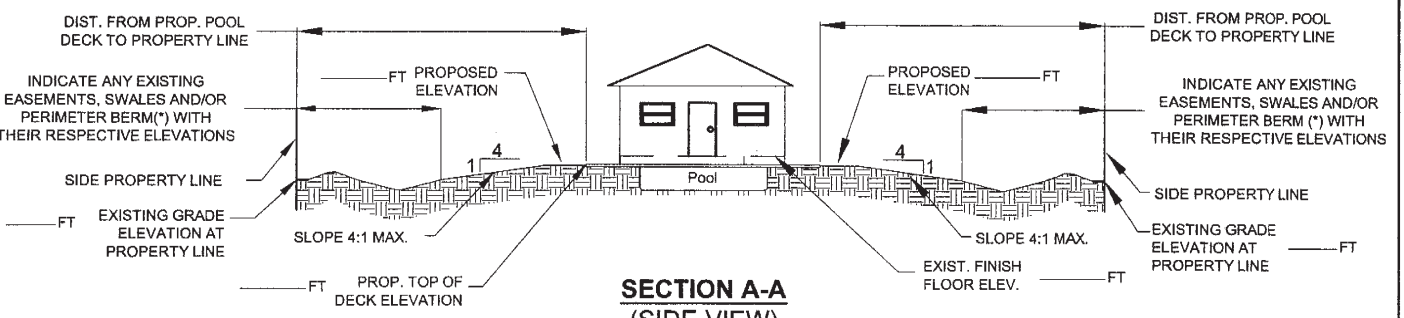

SECTION A-A
(SIDE VIEW)
EXISTING GRADING WITH POOL

REV. 5-20-08

(*) - IN CONFORMANCE WITH STORM EVENT 25YRS - 72 HOURS

	TOWN OF DAVIE STANDARD DRAINAGE DETAILS AND NOTES	TYPICAL DRAINAGE CROSS SECTION FROM POOL DECK/ SLAB/ ADDITION TO PROPERTY LINE	ISSUE DATE: _____	D-9
			REVISED: _____	