


Eastside Neighborhood Special Zoning District Type I and II Site Design Standards

FIGURE 394.4.1

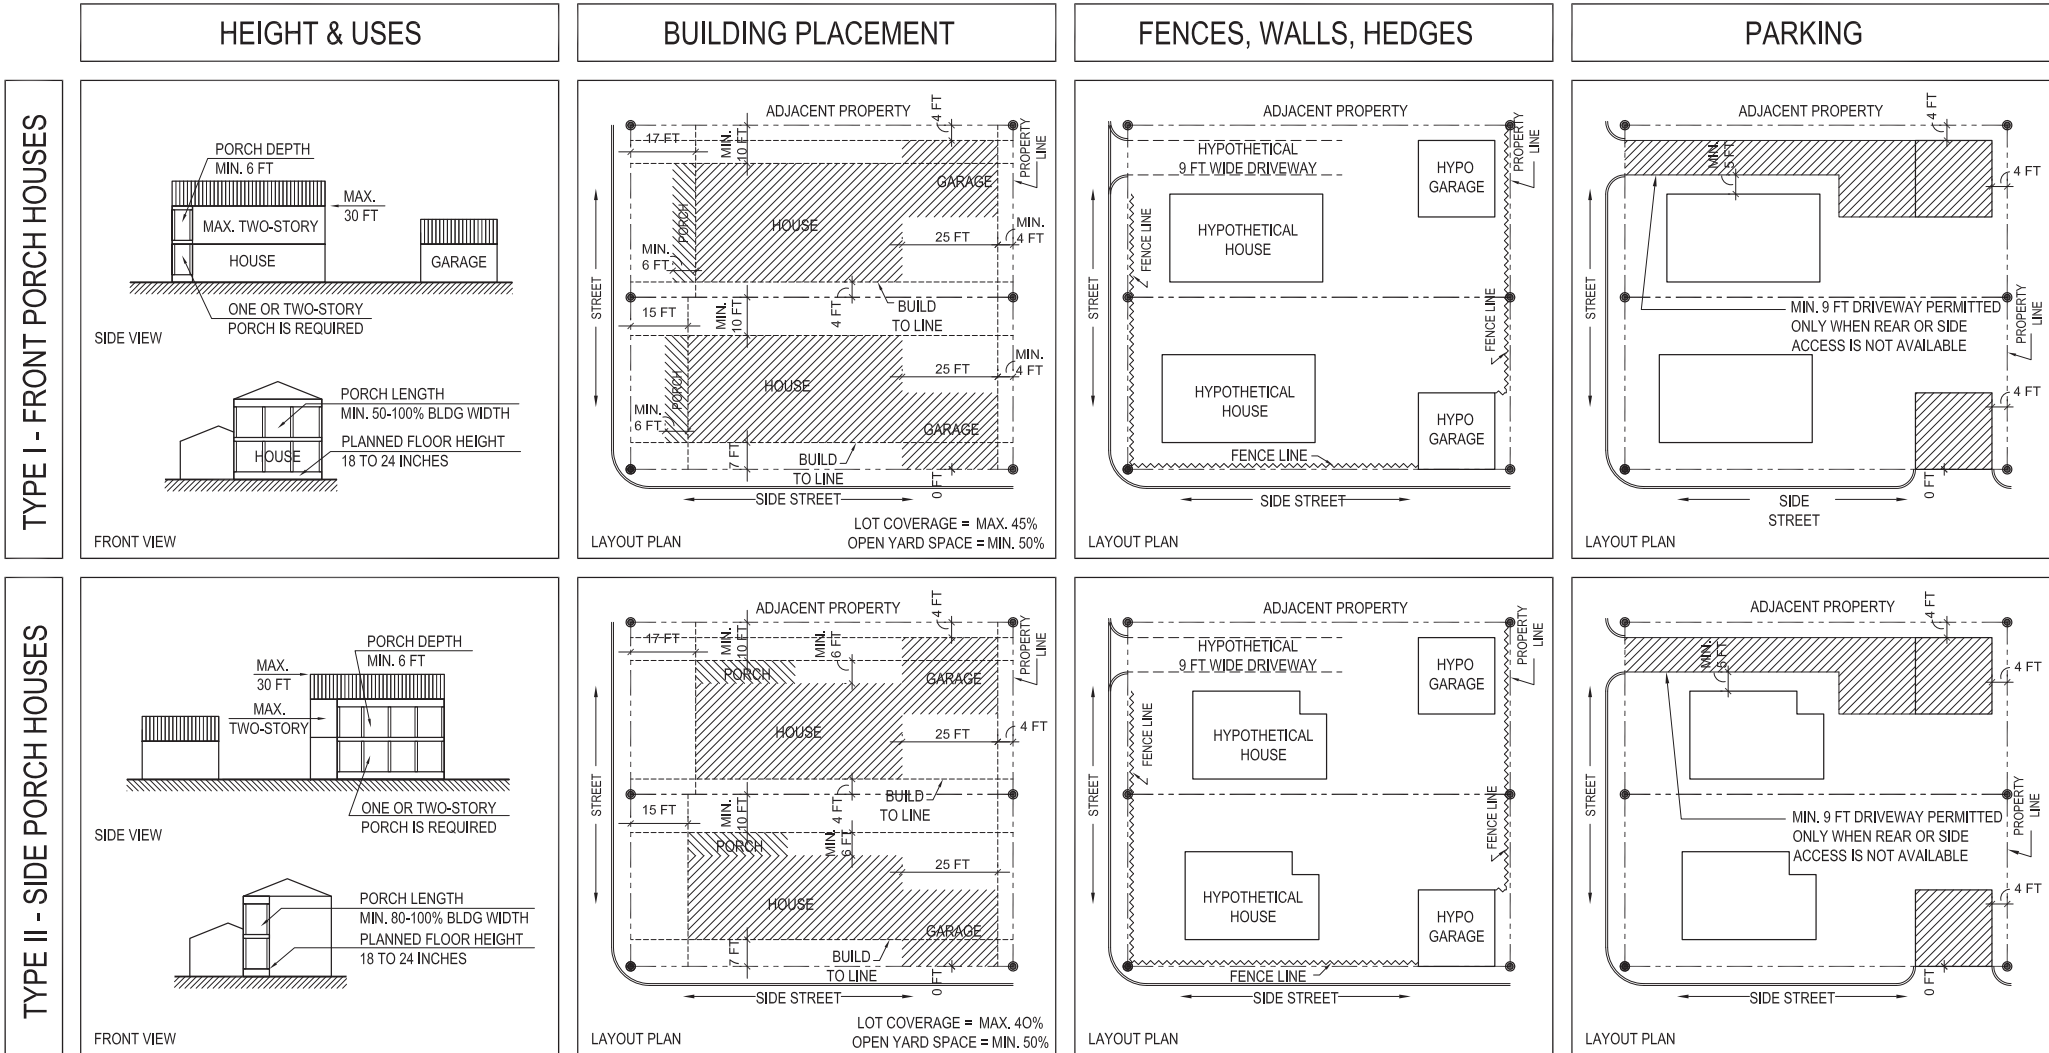

NOTE: Garages of mid-block lots may be no closer to a street than 20 FT from the allowable front build-to-line permits.